

UNIT HUMS DO NOT
MOUNT ON BEDROOM WALLS

DOUBLE GANG DIE CAST
WEATHERPROOF ENCLOSURE(RACO
#5319-0) WITH WEATHER-PROOF
COVER AND GFI PROTECTED BY
120 VAC POWER SUPPLY
SWITCHED BY CENTRAL CONTROL
SYSTEM AND 120 VAC 20 AMP
UNSWITCHED GFI PROTECTED
CONVENIENCE RECEPTACLE.

ALL METAL PARTS MUST BE
GROUNDED IN ACCORDANCE TO
NEC GUIDELINES

LIQUID TIGHT 1" CONDUIT OR FLEX

USE 1.50" GRAY PVC CONDUIT
BETWEEN TRANSFORMER AND
GUTTER


FINISHED GRADE

120 VAC FEED

RUN LOW VOLTAGE CABLES IN
1.50" GRAY PVC CONDUIT BELOW
GRADED SURFACES, DEPTH PER
PLAN NOTES AND SPECIFICATIONS

FX LUMINAIRE STAINLESS STEEL
POWERX TRANSFORMER, SEE
LIGHTING PLAN FOR WATTAGE,
SIZE AND SWITCHING TYPE

MOUNT BEHIND PLANT MATERIAL
OR FENCE TO OBSCURE A DIRECT
VIEW OF THE POWERX
TRANSFORMER. LOCATE AWAY
FROM IRRIGATION HEADS.

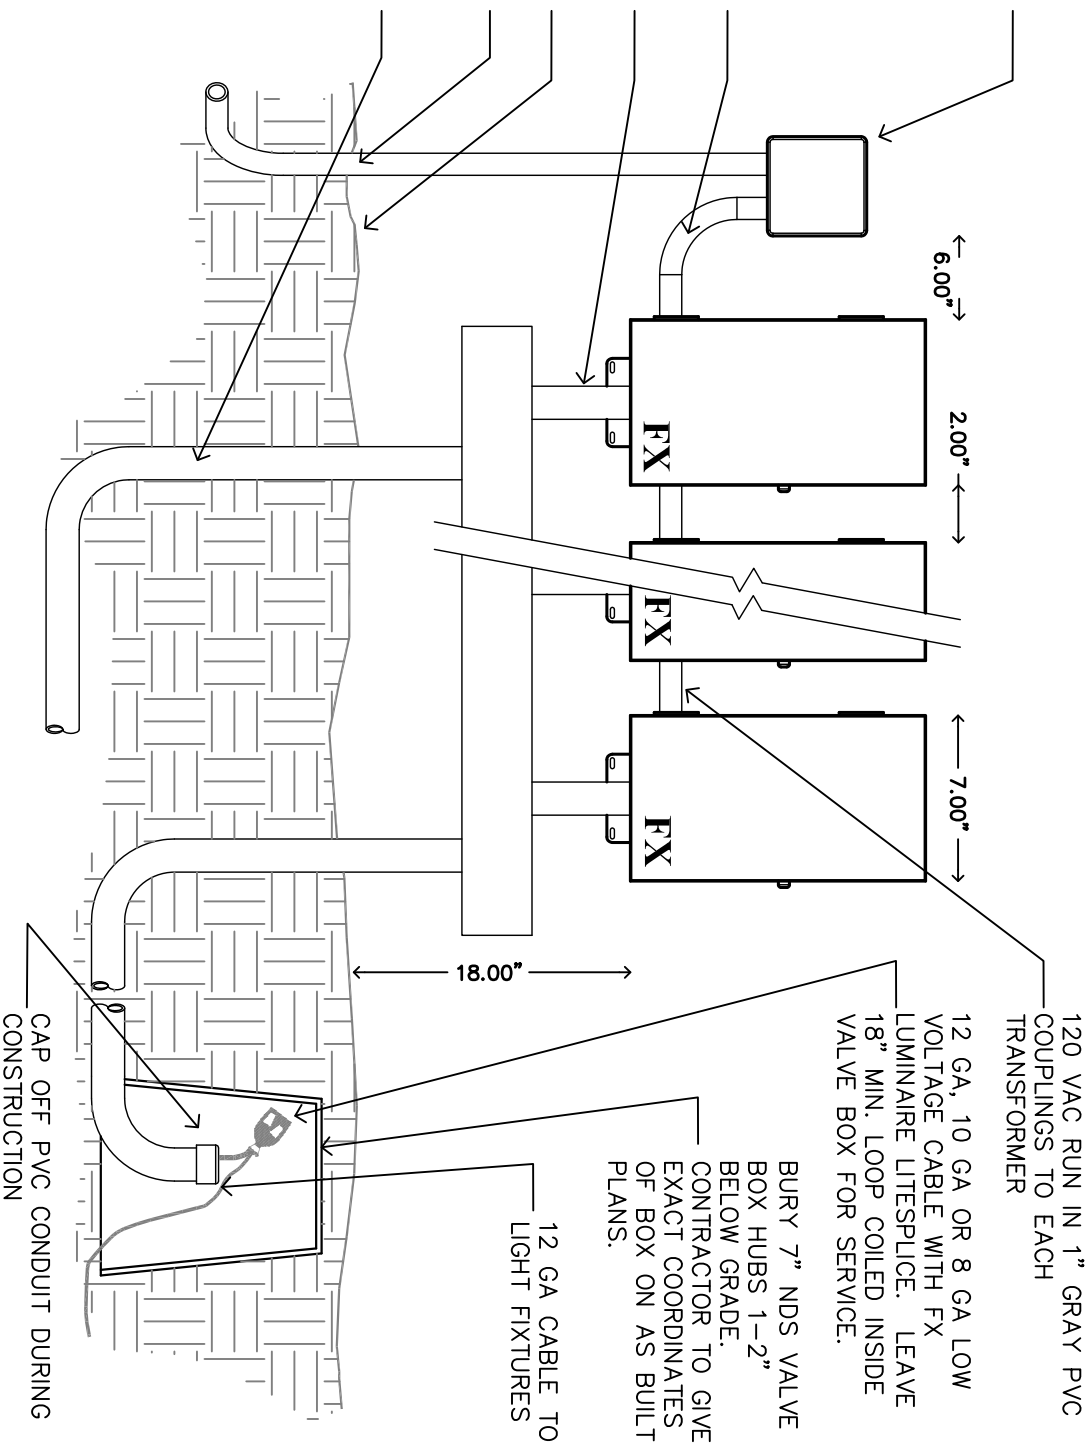

PX TRANSFORMER

HUB DETAIL

XX

NOT TO SCALE

FX LUMINAIRE DETAIL

SECTION/ELEVATION